


**SURVEY CONTROL POINTS** (NOTE 2)

POINT	NORTHING	EASTING	ELEVATION	DESCRIPTION
1	2307727.37	6676875.84	174.84	NGS KS 1950
2	2305980.93	6657591.08	160.72	NGS KS1013
3	2307623.11	6674899.04	162.30	MAG NAIL WITH SHINER
4	2307586.67	6674745.71	156.33	REBAR/PLASTIC CAP
5	2307590.68	6674932.24	159.30	REBAR/PLASTIC CAP

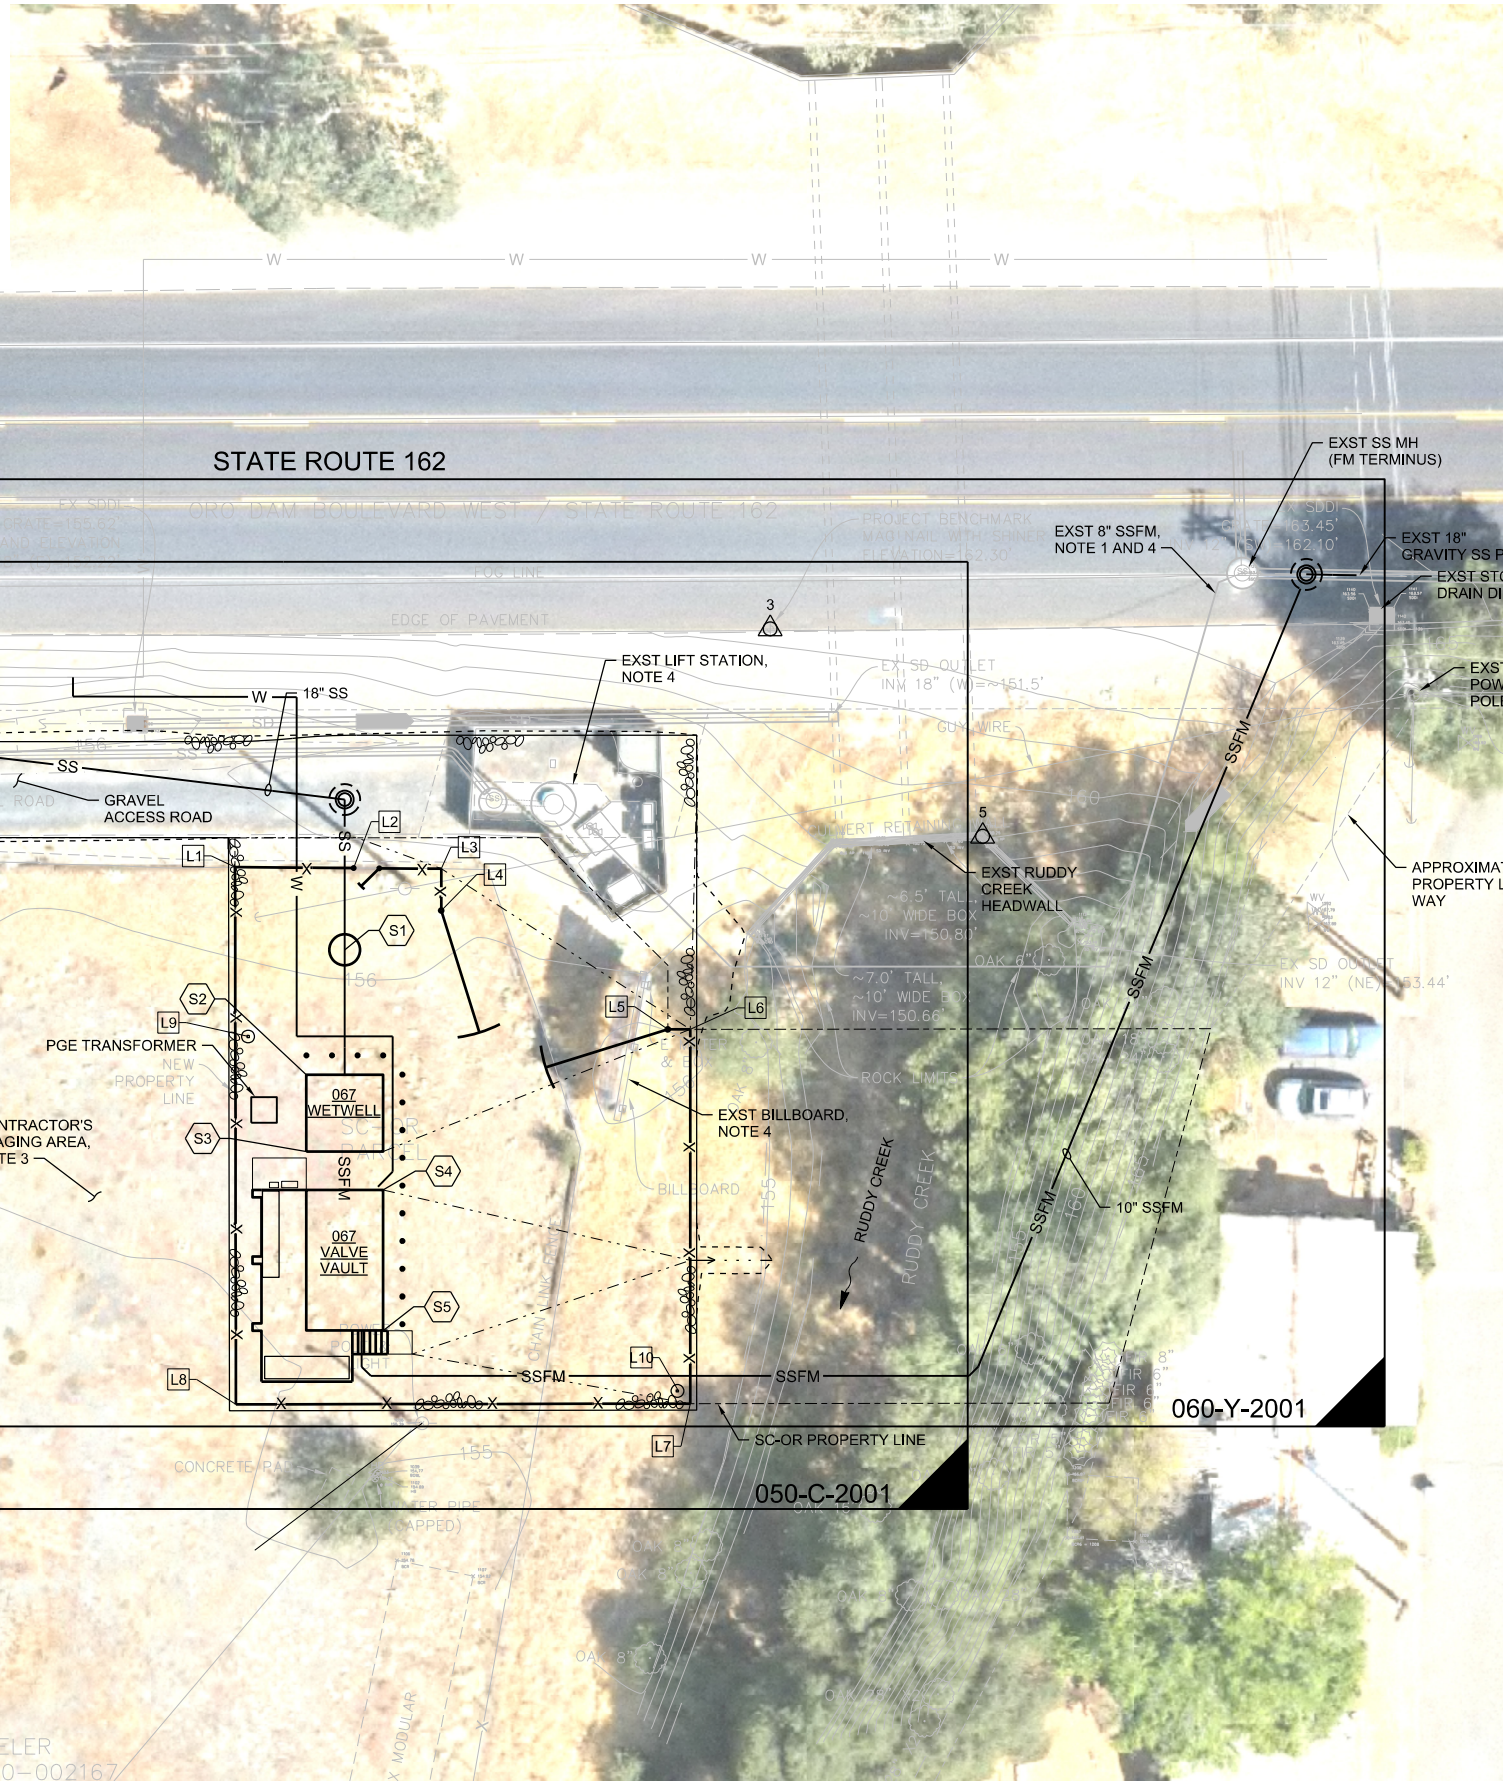

**NOTES:**

- APPROXIMATE LOCATION OF EXISTING 8" SANITARY SEWER FORCE MAIN FROM EXISTING DRY WELL TO EXISTING SANITARY SEWER MANHOLE.
- SURVEY CONTROL POINTS 1 AND 2 ARE LOCATED OUTSIDE THE LIMITS OF THIS DRAWING.
- CONTRACTOR'S ACCESS AND STAGING SHALL BE IN AND THROUGH THE LOT ADJACENT TO THE SC-OR PROPERTY. DO NOT BLOCK THE SHARED ASPHALT CONCRETE DRIVEWAY AT THE WEST END OF THE EXISTING GRAVEL DRIVEWAY. COORDINATE ACCESS LOCATION WITH OWNER - TEMPORARY GATE MAY BE REQUIRED.
- SEE DEMOLITION PLAN DWG 050-D-2001.


**STRUCTURE CONTROL POINTS**

NO	NORTHING	EASTING	DESCRIPTION
S1	2307572.94	6674832.54	GRINDER MH CENTER
S2	2307553.44	6674826.54	WETWELL NW CORNER
S3	2307541.44	6674826.54	WETWELL SW CORNER
S4	2307535.44	6674838.54	VALVE VAULT NE CORNER
S5	2307513.44	6674838.54	VALVE VAULT SE CORNER

**LOCATION CONTROL POINTS**

POINT NO	NORTHING	EASTING	DESCRIPTION
L1	2307585.89	6674815.40	FFENCE CORNER
L2	2307585.73	6674833.95	GATE POST
L3	2307585.61	6674847.63	FENCE CORNER
L4	2307579.09	6674847.61	GATE POST
L5	2307560.52	6674883.04	GATE POST
L6	2307560.52	6674886.53	FENCE CORNER
L7	2307502.02	6674886.53	FENCE CORNER
L8	2307501.92	6674815.53	FENCE CORNER
L9	2307559.40	6674817.44	LUMINAIRE
L10	2307504.02	6674884.53	LUMINAIRE

**LEGEND**

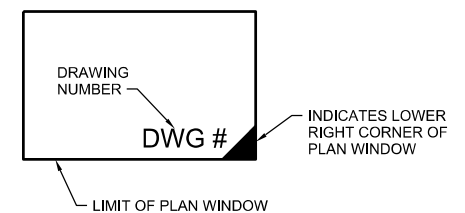

REGISTERED PROFESSIONAL ENGINEER  
 BECKY K. CHELONIS  
 CIVIL  
 LICENSE NO. C59851  
 STATE OF CALIFORNIA  
 NOT FOR CONSTRUCTION

NO.	DATE	REVISION	BY	APVD

2525 AIRPARK DR.  
 REDDING, CA 96001  
 (530) 243-6831

RUDDY CREEK LIFT STATION  
 SEWERAGE COMMISSION  
 OROVILLE REGION  
 OROVILLE, CALIFORNIA



**CIVIL**  
**OVERALL SITE, SURVEY CONTROL AND KEY PLAN**


DATE	MARCH 2025
PROJ	D3538600
DWG	050-C-1001
SHEET	13 of 37

PRELIMINARY - NOT FOR CONSTRUCTION


- NOTES:
- EXISTING OVERHEAD POWER LINES TO REMAIN IN SERVICE DURING CONSTRUCTION.
  - WATER VALVE, METER AND BFP, SEE DWG 060-Y-2001.
  - SEE DEMOLITION PLAN, DWG 050-D-2001.

GRADING CONTROL POINTS

POINT NO	NORTHING	EASTING	ELEVATION	DESCRIPTION
100	2307616.00	6674734.40	159.83	EDGE OF GRAVEL SURFACING, BC
101	2307610.82	6674733.52	158.50	EDGE OF GRAVEL SURFACING, POC
102	2307606.93	6674737.05	157.50	EDGE OF GRAVEL SURFACING, PCC
103	2307605.86	6674740.69	157.00	EDGE OF GRAVEL SURFACING, POC
104	2307605.50	6674744.48	156.90	EDGE OF GRAVEL SURFACING, EC
105	2307605.50	6674749.74	156.83	EDGE OF GRAVEL SURFACING, GRADE BREAK
106	2307605.50	6674799.74	156.50	EDGE OF GRAVEL SURFACING, GRADE BREAK
107	2307606.50	6674834.36	156.87	EDGE OF GRAVEL SURFACING, EC
108	2307606.50	6674887.53	158.80	EDGE OF GRAVEL SURFACING, GRADE BREAK
109	2307598.00	6674887.52	158.10	EDGE OF GRAVEL SURFACING, GRADE BREAK
110	2307598.00	6674834.39	157.10	GRADE BREAK
111	2307598.00	6674799.39	156.70	GRADE BREAK
112	2307598.00	6674749.39	157.00	GRADE BREAK
113	2307598.00	6674734.71	157.50	GRADE BREAK
114	2307598.00	6674724.74	158.20	EDGE OF GRAVEL SURFACING, GRADE BREAK
115	2307574.38	6674719.58	156.17	EDGE OF GRAVEL SURFACING, BC
116	2307585.95	6674726.50	156.68	EDGE OF GRAVEL SURFACING, POC
117	2307589.33	6674732.46	156.93	EDGE OF GRAVEL SURFACING, POC
118	2307590.50	6674739.20	157.18	EDGE OF GRAVEL SURFACING, EC
119	2307590.50	6674814.39	156.80	EDGE OF GRAVEL SURFACING, GRADE BREAK
120	2307590.50	6674834.39	157.00	GRADE BREAK
121	2307584.50	6674887.16	157.49	EDGE OF GRAVEL SURFACING, GRADE BREAK
122	2307524.44	6674886.53	154.80	FLOWLINE
123	2307524.44	6674899.35	154.67	FLOWLINE
124	2307501.94	6674833.72	155.40	GRADE BREAK
125	2307535.44	6674815.48	155.40	GRADE BREAK
126	2307540.44	6674815.47	155.40	GRADE BREAK
127	2307553.43	6674815.45	155.60	GRADE BREAK
128	2307605.50	6674814.39	156.67	EDGE OF GRAVEL SURFACING, BC
129	2307606.00	6674824.38	156.77	EDGE OF GRAVEL SURFACING, PRC

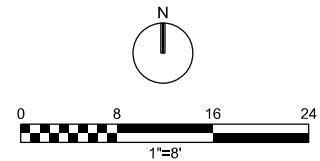

PLAN  
1"=8'

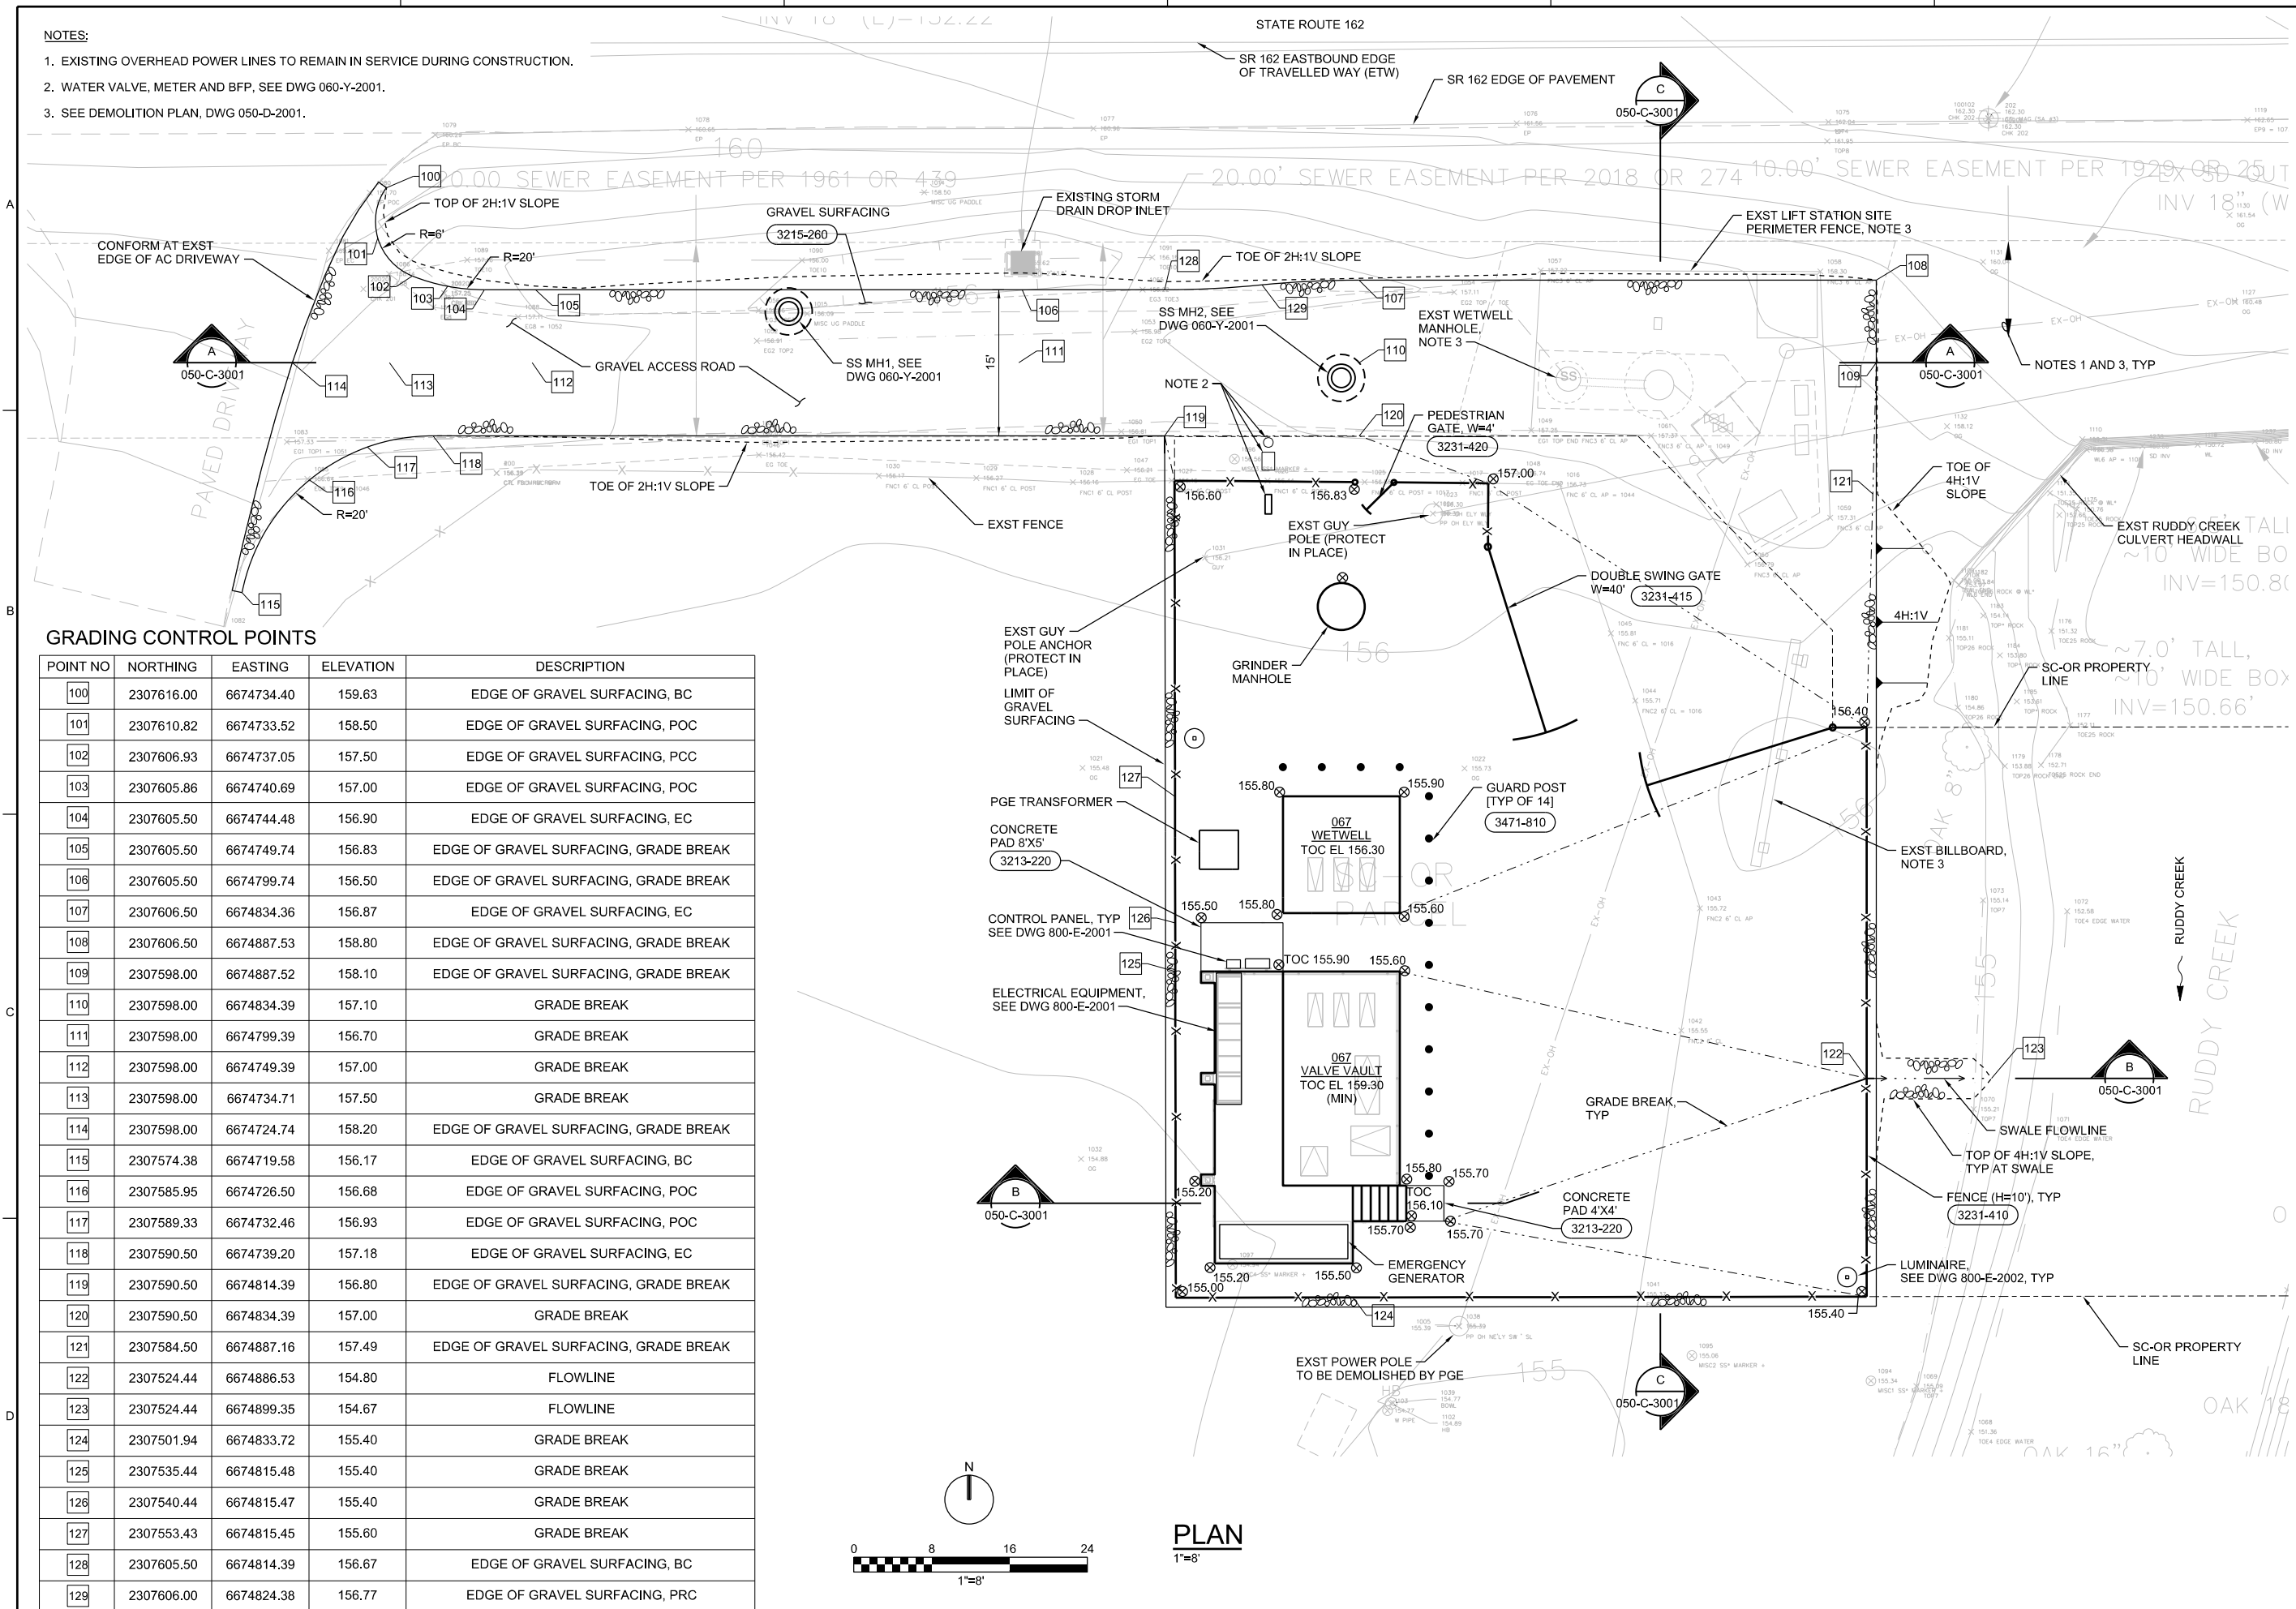

REGISTERED PROFESSIONAL ENGINEER  
BECKY K. CHELONIS  
CIVIL  
LICENSE NO. C59851  
STATE OF CALIFORNIA  
NOT FOR CONSTRUCTION

NO.	DATE	REVISION	BY	APVD

2525 AIRPARK DR.  
REDDING, CA 96001  
(530) 243-6831

Ruddy Creek Lift Station  
SEWERAGE COMMISSION  
OROVILLE REGION  
OROVILLE, CALIFORNIA

**Jacobs**  
CIVIL

**SITE PLAN**

1"=8'  
VERIFY SCALE  
BAR IS ONE INCH ON ORIGINAL DRAWING.

DATE MARCH 2025  
PROJ D3538600  
DWG 050-C-2001  
SHEET 14 of 37

PRELIMINARY - NOT FOR CONSTRUCTION

SPWURL \\\USAS0-APP385\ICS\_workdir\337731\1267657\_2\050-C-2001\_D3538600.dgn FILENAME: 050-C-2001\_D3538600.dgn PLOT DATE: 3/3/2025 PLOT TIME: 9:51:37 AM